
ADDENDUM NO. 5


NOTICE TO PROPOSERS: This Addendum forms a part of the Contract Documents and modifies the original Specifications and Drawings for Lovington Fire Station # 2, dated June 30, 2017 (drawings) and July 5th, 2018 (specifications.)

Acknowledge receipt of this Addendum in the space provided in the Proposal Form. Failure to do so may disqualify the Bidder.



David W. Clarke

July 13, 2018
Date

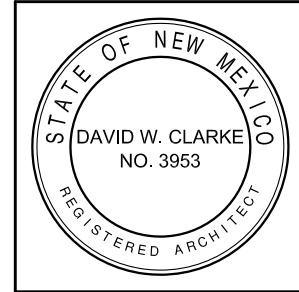

CLARIFICATION:

- A) Subcontractor Qualifications Questionnaire form 00 4334, and Subcontractor Listing form 00 4336, are to be submitted no later than 08/06/2018 at 4:00 p.m. The Statement of Qualifications for Subcontractors form 004519 (7 copies total) may be submitted no later than 08/07/2018 at 4:00 P.M.
- B) Per document 00 4334, Subcontractor qualifications are to be provided for Mechanical, Electrical, Plumbing, and Roofing regardless of the value of the subcontract.
- C) 7 copies total of the Technical Proposal are to be provided and 1 copy of the Price Proposal per RFP Document refer to page 24.
- D) Qualification Threshold for this Project is 50,000. Refer to 00 4334.
- E) Sub-Contractor Listing threshold is \$ 5,000.00. Refer to 00 4336.
- F) Refer to Section 01 5000 Temporary Facilities and Controls. Water, Sewer, and Electric will be available for use without metering or payment. Contractor to provide connections and extensions of services.
- G) Landscaping specifications in CSI format will not be provided. Bid shall be based on Construction Documents.

SPECIFICATIONS:

- A) None

DRAWINGS:

- A) **A111 - DIMENSION PLAN FIRST FLOOR**
 - 1) Add wall type designation tags to plans as indicated by the revision clouds
- B) **A401 – ENLARGED FLOOR PLANS & INTERIOR ELEVATIONS**
 - 2) Add wall type designation tags to plans as indicated by the revision clouds.

Substitution Request:

- 1. None.

Attachment:

- 1. A111, A401

END OF ADDENDUM NO. 5

GENERAL NOTES

- A. PROVIDE FIRE TREATED WOOD BLOCKING BETWEEN STUDS AT ALL WALL MOUNTED EQUIPMENT, BOARDS, GRAB BARS, CASEWORK, ETC.
- B. REFER TO PARTITION SHEET FOR GENERAL PARTITION NOTES.
- C. REFER TO REFLECTED CEILING PLAN SHEETS FOR CEILING-MOUNTED EQUIPMENT, CEILING TRANSITIONS AND DETAIL INFORMATION.
- D. REFER TO WINDOW TYPE LEGEND FOR WINDOW SIZES.
- E. REFER TO PLUMBING SHEETS FOR SINK LOCATIONS AND SCHEDULED EQUIPMENT.
- F. SEAL ALL PENETRATIONS AT EXTERIOR WALLS THROUGH RIGID CONTINUOUS INSULATION WITH MEDIUM DENSITY FOAM INSULATION.
- G. DIMENSIONS ARE TYPICALLY GIVEN FROM FACE OF STUD OR MASONRY TO FACE OF STUD OR MASONRY, WITH THE EXCEPTION OF OVERALL DIMENSIONS AND THE FOLLOWING CONDITIONS:
- H. COLUMNS ARE DIMENSIONED TO THE CENTERLINE OF THE COLUMN.
- I. ROUGH OPENING DIMENSIONS ARE LABELED WITH THE ABBREVIATION "R.O."
- J. DIMENSIONS LABELED "F-F" INDICATE FINISH FACE TO FINISH FACE DIMENSIONS
- K. DIMENSIONS LABELED "CLEAR" INDICATE FINISH FACE TO FINISH FACE DIMENSIONS TO BE MAINTAINED
- L. DIMENSIONS LABELED "HOLD" INDICATE REQUIRED ACCESSIBILITY CLEARANCES THAT MUST BE MAINTAINED.
- M. REFER TO ENLARGED FLOOR PLANS FOR ADDITIONAL DIMENSIONS



TESKE ARCHITECTS, PA
P. 575.393.0960

FIRE STATION #2
17TH STREET,
LOVINGTON NEW MEXICO


Mark	Date	Issue
1	18-07-11	1



WILLIAMS DESIGN GROUP INC
1014 SOUTH MAIN STREET
LAS CRUCES
NEW MEXICO 88005
P. 575.528.0022
F. 575.528.0023

This document may not be reproduced in whole or part by any means, electronic or otherwise without the explicit written permission of Williams Design Group, Inc. All reports, plans, specifications, computer files, field data and other documents and instruments prepared by the Architect as instruments of service shall remain the property of the Architect. The Architect shall retain all common law, statutory, and other reserved rights, including the copyright thereto.

Copyright 2017 © Williams Design Group, Inc. All rights reserved.

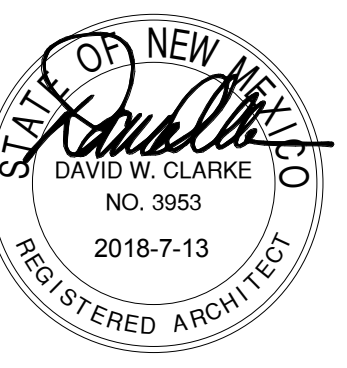

DAVID W. CLARKE
NO. 3953
2018-7-13
REGISTERED ARCHITECT



Drawn By: JF
Checked By: DWC

PROJECT NO.
445-01


SHEET TITLE
DIMENSION PLAN - FIRST FLOOR

SHEET NO.

A111

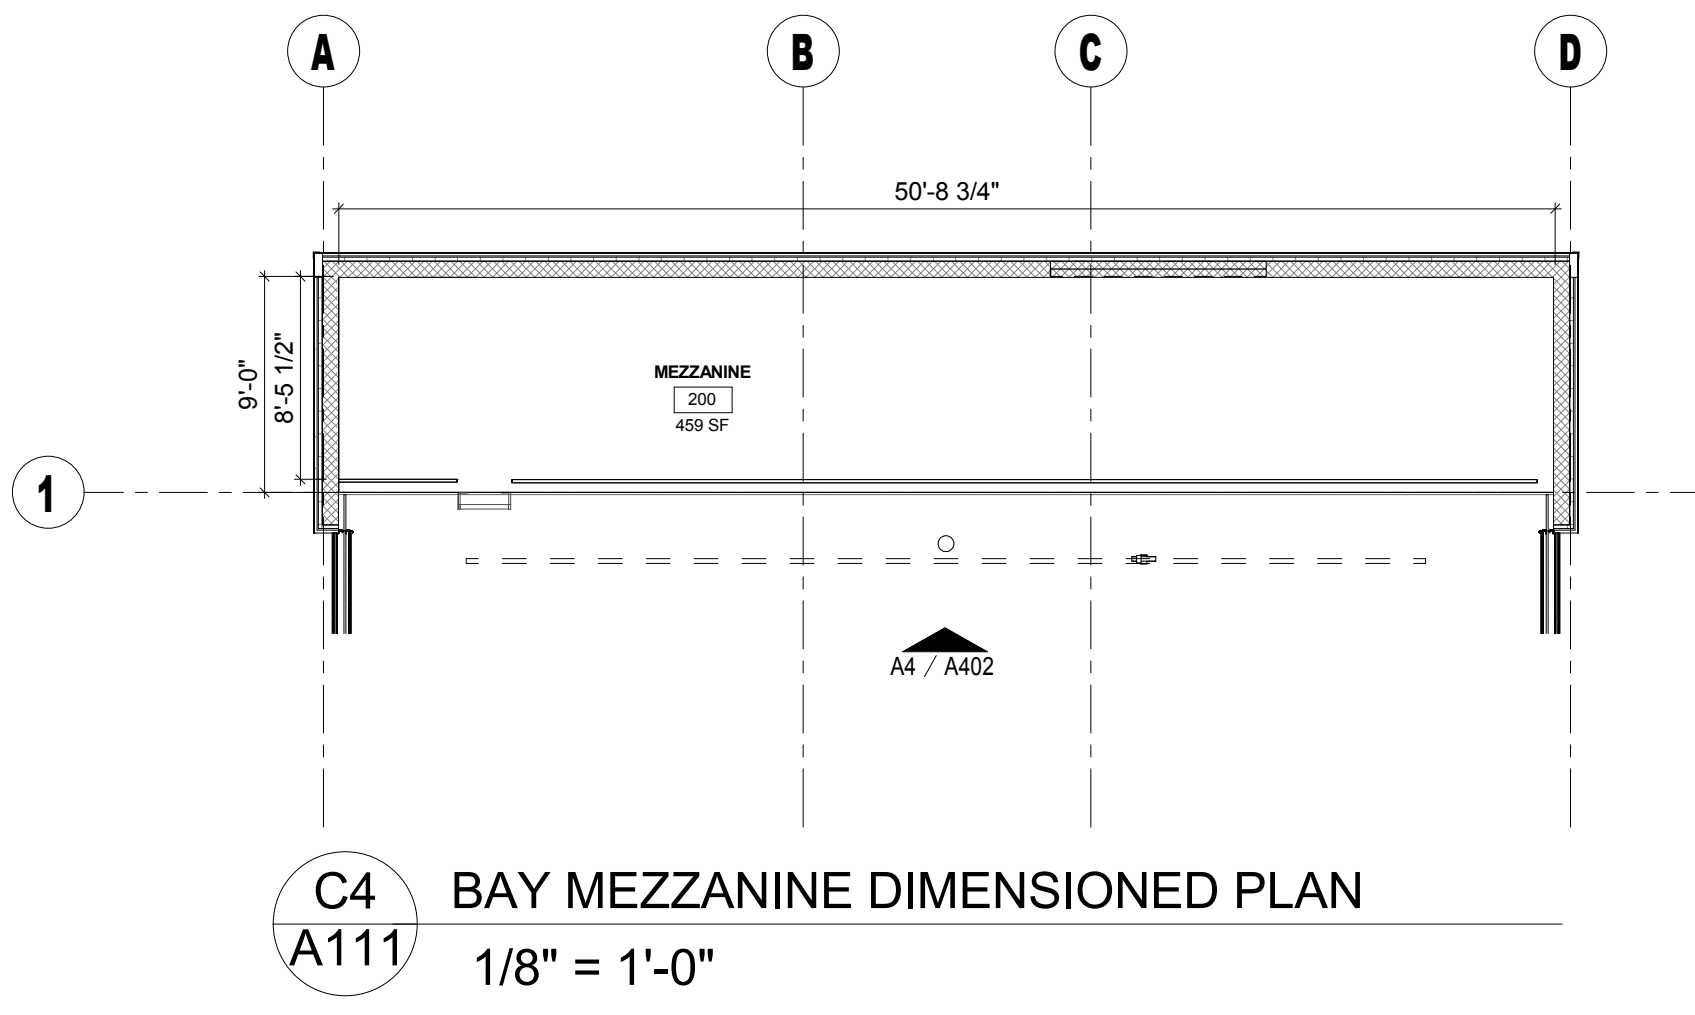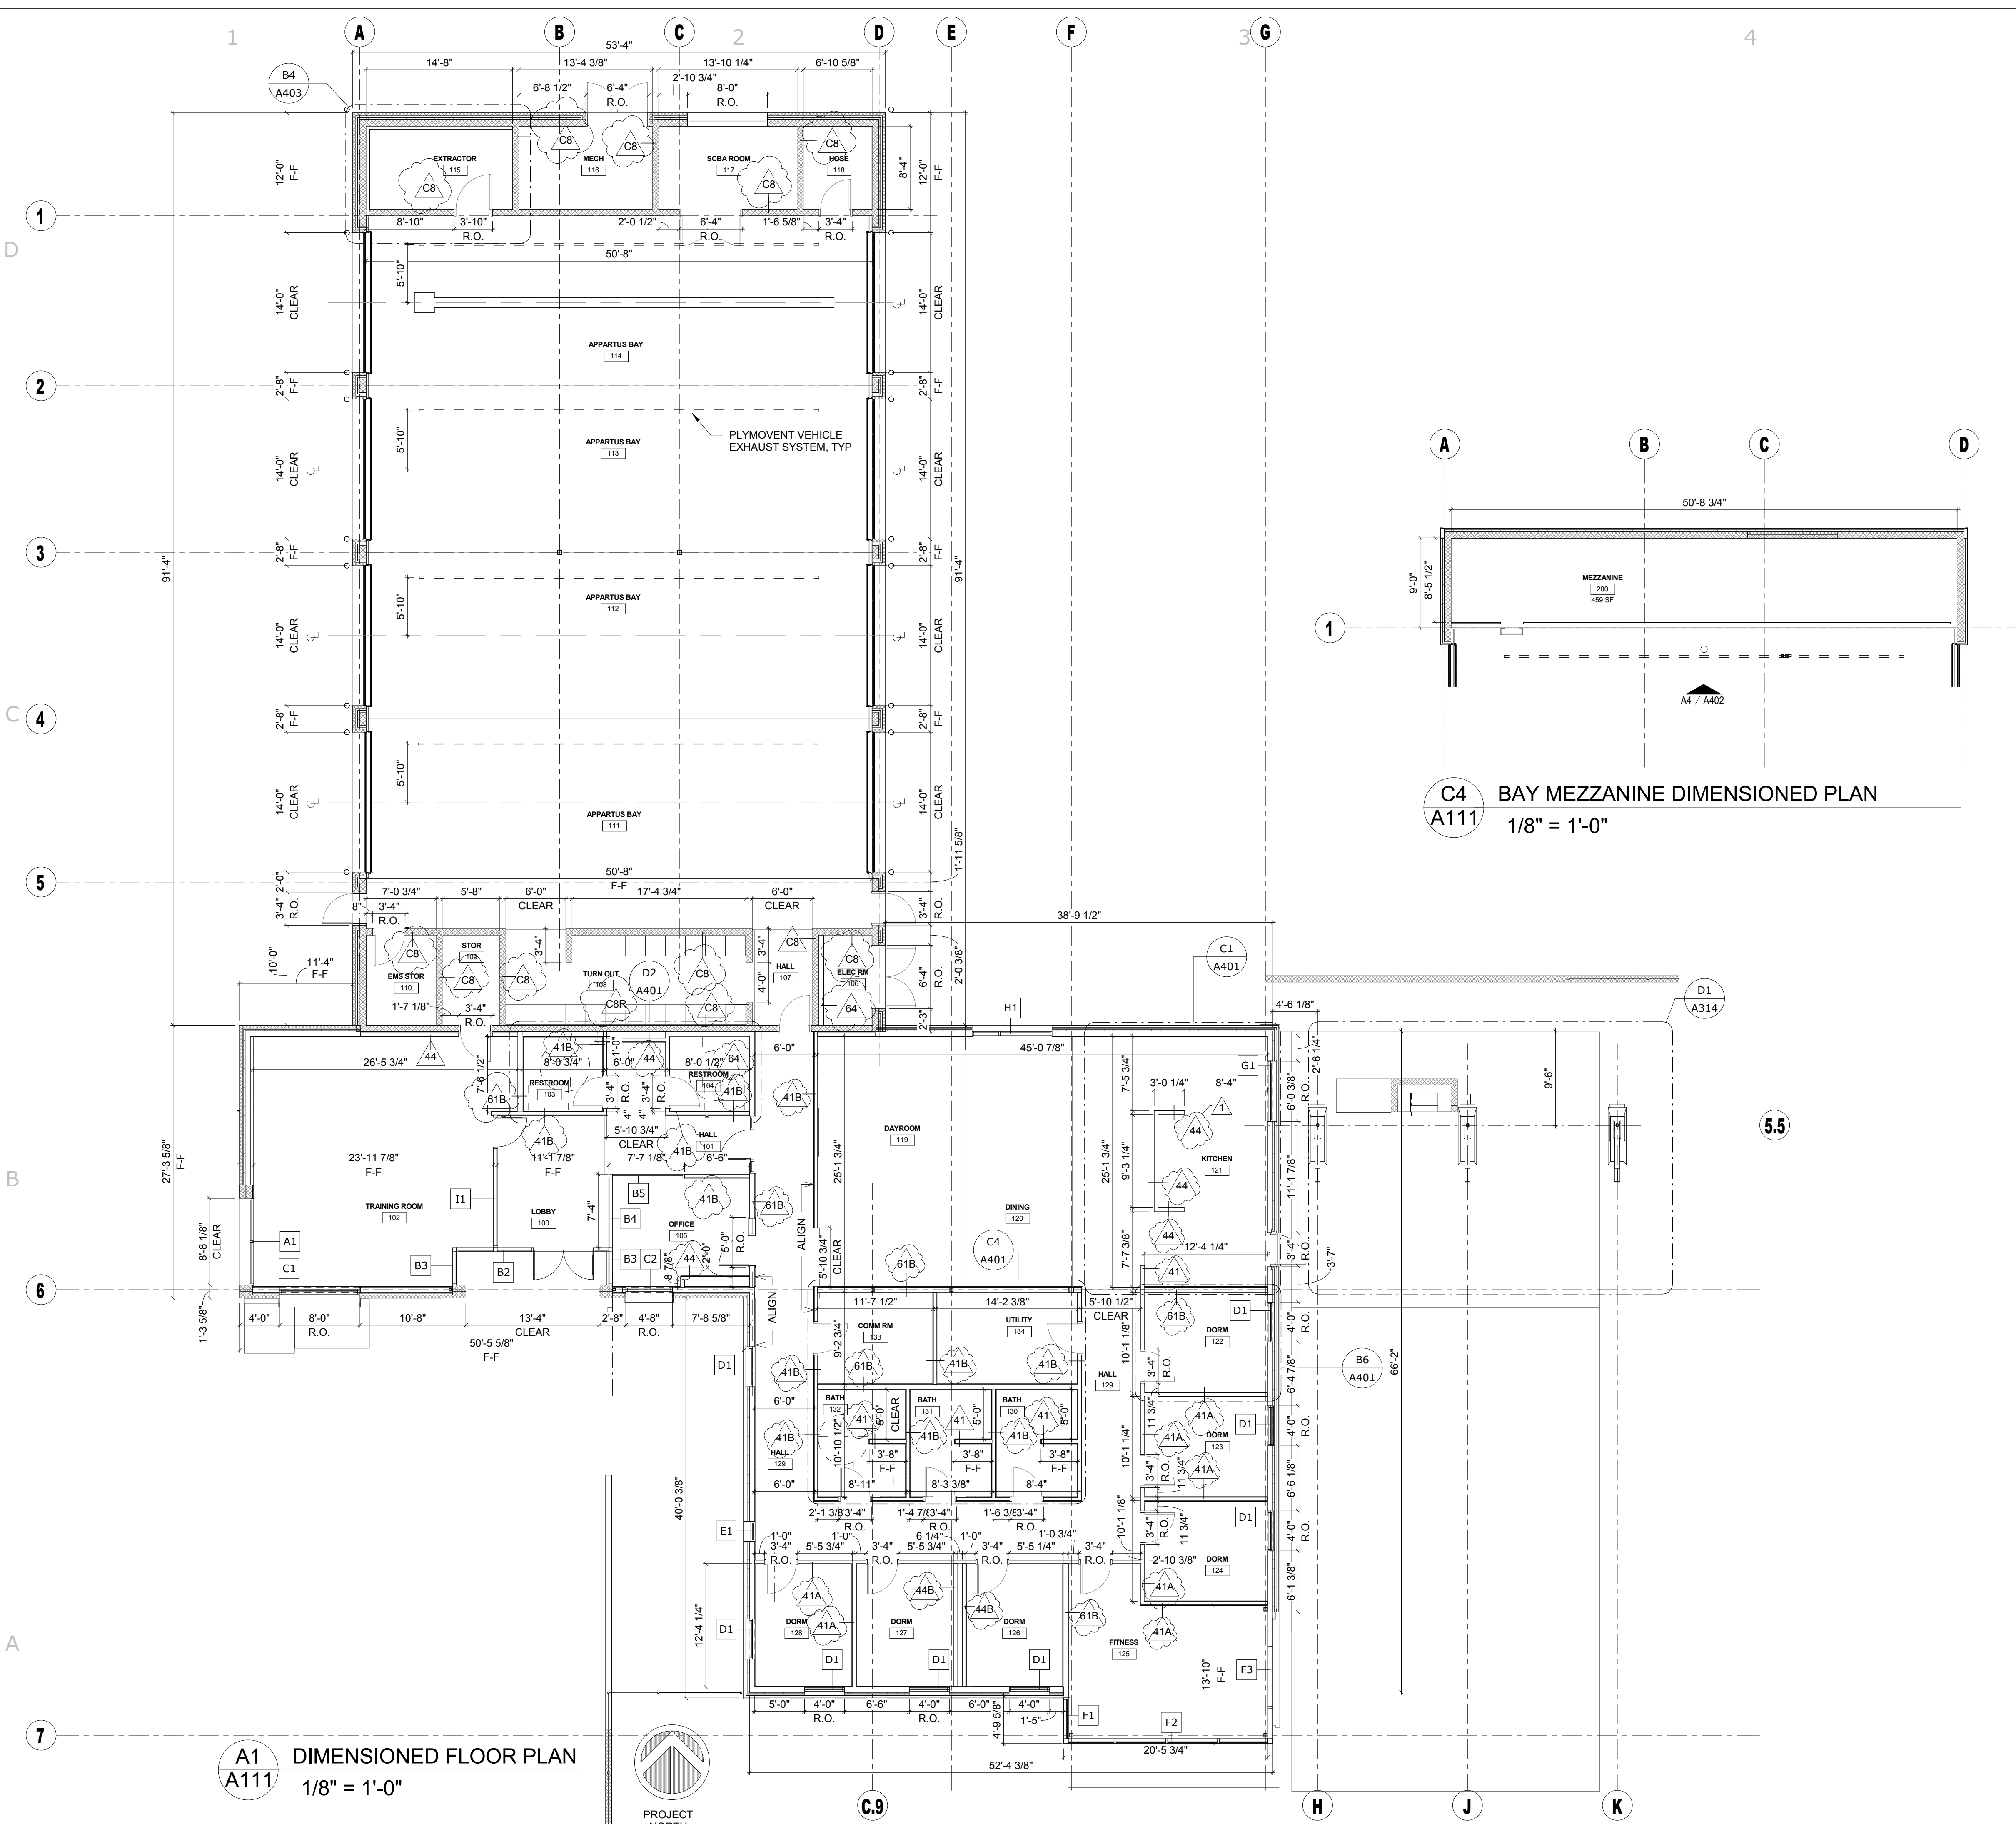

A1 DIMENSIONED FLOOR PLAN
A111 1/8" = 1'-0"

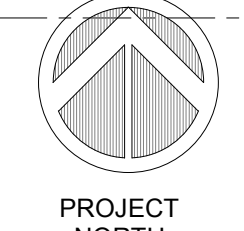

GENERAL NOTES

1. ALL DIMENSIONS ARE TO FACE OF STUD
2. REFERENCE SHEET G105 FOR MOUNTING HEIGHTS
3. PROVIDE BACKING AT ALL SHELVES, BRACKETS AND WALL HUNG FIXTURES AND WALL HUNG ACCESSORIES
4. PROVIDE ONE LAYER OF 5/8" MOISTURE RESISTANT GYPSUM WALL BOARD TO UNDERSIDE OF DECK. SOUND BATT INSULATION AND GYPSUM WALL BOARD TO EXTEND TO UNDERSIDE OF DECK UNLESS NOTED OTHERWISE
5. PROVIDE CERAMIC TILE IN ALL RESTROOMS FROM FINISHED FLOOR TO CEILING UNLESS NOTED OTHERWISE. PROVIDE ONE LAYER OF CEMENT BOARD FOR FINISHED FLOOR TO 9" A.F.F. AND MOISTURE RESISTANT GYPSUM WALL BOARD UNDER ALL TILE SURFACES.
6. PAINT ALL EXPOSED STEEL DECKING AND STEEL JOISTS.

KEYNOTE LEGEND

05 10 00.TC	TUBE STEEL COLUMN - REFER TO STRUCTURAL
05 50 00.L	LADDER - REFER TO DETAIL R3/A512
06 41 00.ADA	ADA COMPLIANT PLASTIC LAMINATE BASE CABINET WITH PROPER CLEARANCES (KNEE AND TOE)
06 41 00.PC	PLASTIC LAMINATE COUNTERTOP
06 41 00.RP	REMOVABLE PANEL
06 41 00.SS2	SOLID SURFACE COUNTERTOP
09 00 00.RB	RUBBER BASE OR BASE AS SCHEDULED. SEE SHEET A601
09 21 16.GB58	GYPSUM BOARD 5/8", STANDARD
09 30 00.B	BASE
09 30 00.CT	CERAMIC TILE TO CEILING IN RESTROOMS, TYP
09 77 33.FRP	GLASS FIBER REINFORCED PLASTIC PANEL
10 26 01.CG	STAINLESS STEEL CORNER GUARD - REFER TO SPECS
10 28 00.FS	FOLDING SHOWER SEAT
10 28 00.GB36	GRAB BAR, 36" LONG
10 28 00.GB42	GRAB BAR, 42" LONG
10 28 00.MB	MOP AND BROOM HOLDER
10 28 00.MI30	MIRROR, 18" WIDE, 30" HIGH
10 28 00.PD	PAPER TOWEL DISPENSER
10 28 00.R	SHOWER CURTAIN ROD
10 28 00.RH	ROBE HOOK
10 28 00.SN	SANITARY NAPKIN DISPOSAL
10 28 00.TD	TOILET PAPER DISPENSER
10 28 00.VGB	18" VERTICAL GRAB BAR
10 51 00.L	PERSONAL STORAGE LOCKER - PROVIDED AND INSTALLED BY THE CONTRACTOR - REFER TO SPECS
11 00 00.SD	SODA DISPENSER, NIC
11 31 00.CD	CLOTHES DRYER
11 31 00.CW	CLOTHES WASHER
12 36 00.SS	SOLID SURFACE COUNTERTOP
22 00 00.AP	ACCESS PANEL
22 00 00.DF2	BI-LEVEL DRINKING FOUNTAIN WITH INTEGRAL BOTTLE FILLING STATION - REFER TO PLUMBING
22 00 00.FD1	FLOOR DRAIN - REFER TO PLUMBING
22 00 00.L	LAVATORY - REFER TO PLUMBING
22 00 00.MS	MOP SINK - REFER TO PLUMBING
22 00 00.SHT	SHOWER HEAD - REFER TO PLUMBING
22 00 00.SK	SINK - REFER TO PLUMBING
22 00 00.TR	TRENCH DRAIN - REFER TO PLUMBING
22 00 00.WC	WATER CLOSET - REFER TO PLUMBING
26 00 00.LF	LIGHT FIXTURE - REFER TO ELECTRICAL
26 00 00.R	ELECTRICAL RECEPTACLE - REFER TO ELECTRICAL

FIRE STATION #2
17TH STREET,
LOVINGTON NEW MEXICO

Mark	Date	Issue
1	18-07-11	1

W.D.G. ARCHITECTS
WILLIAMS DESIGN GROUP INC
1014 SOUTH MAIN STREET
LAS CRUCES
NEW MEXICO 88005
P. 575.528.0022
F. 575.528.0023

This document may not be reproduced in whole or part by any means, electronic or otherwise without the explicit written permission of Williams Design Group, Inc. All reports, plans, specifications, computer files, field data and other documents and instruments prepared by the Architect as instruments of service shall remain the property of the Architect. The Architect shall retain all common law, statutory, and other reserved rights, including the copyright thereto.

Copyright 2017 © Williams Design Group, Inc. All rights reserved.

STATE OF NEW MEXICO
DAVID W. CLARKE
NO. 3953
2018-7-13
REGISTERED ARCHITECT

Drawn By: JF
Checked By: DWC

PROJECT NO.
445-01

SHEET TITLE
ENLARGED FLOOR PLANS & INTERIOR ELEVATIONS

SHEET NO.

A401

